


Municipal Certification

There have been changes in our streets as to length. There have not been changes to system status, nor to the corporate limits, since July 16, 1999.

John R. Kirkland
John R. Kirkland, Mayor
7/1/20
Date

Ann H. Katsuyoshi
Ann H. Katsuyoshi, Town Clerk
7/1/20
Date

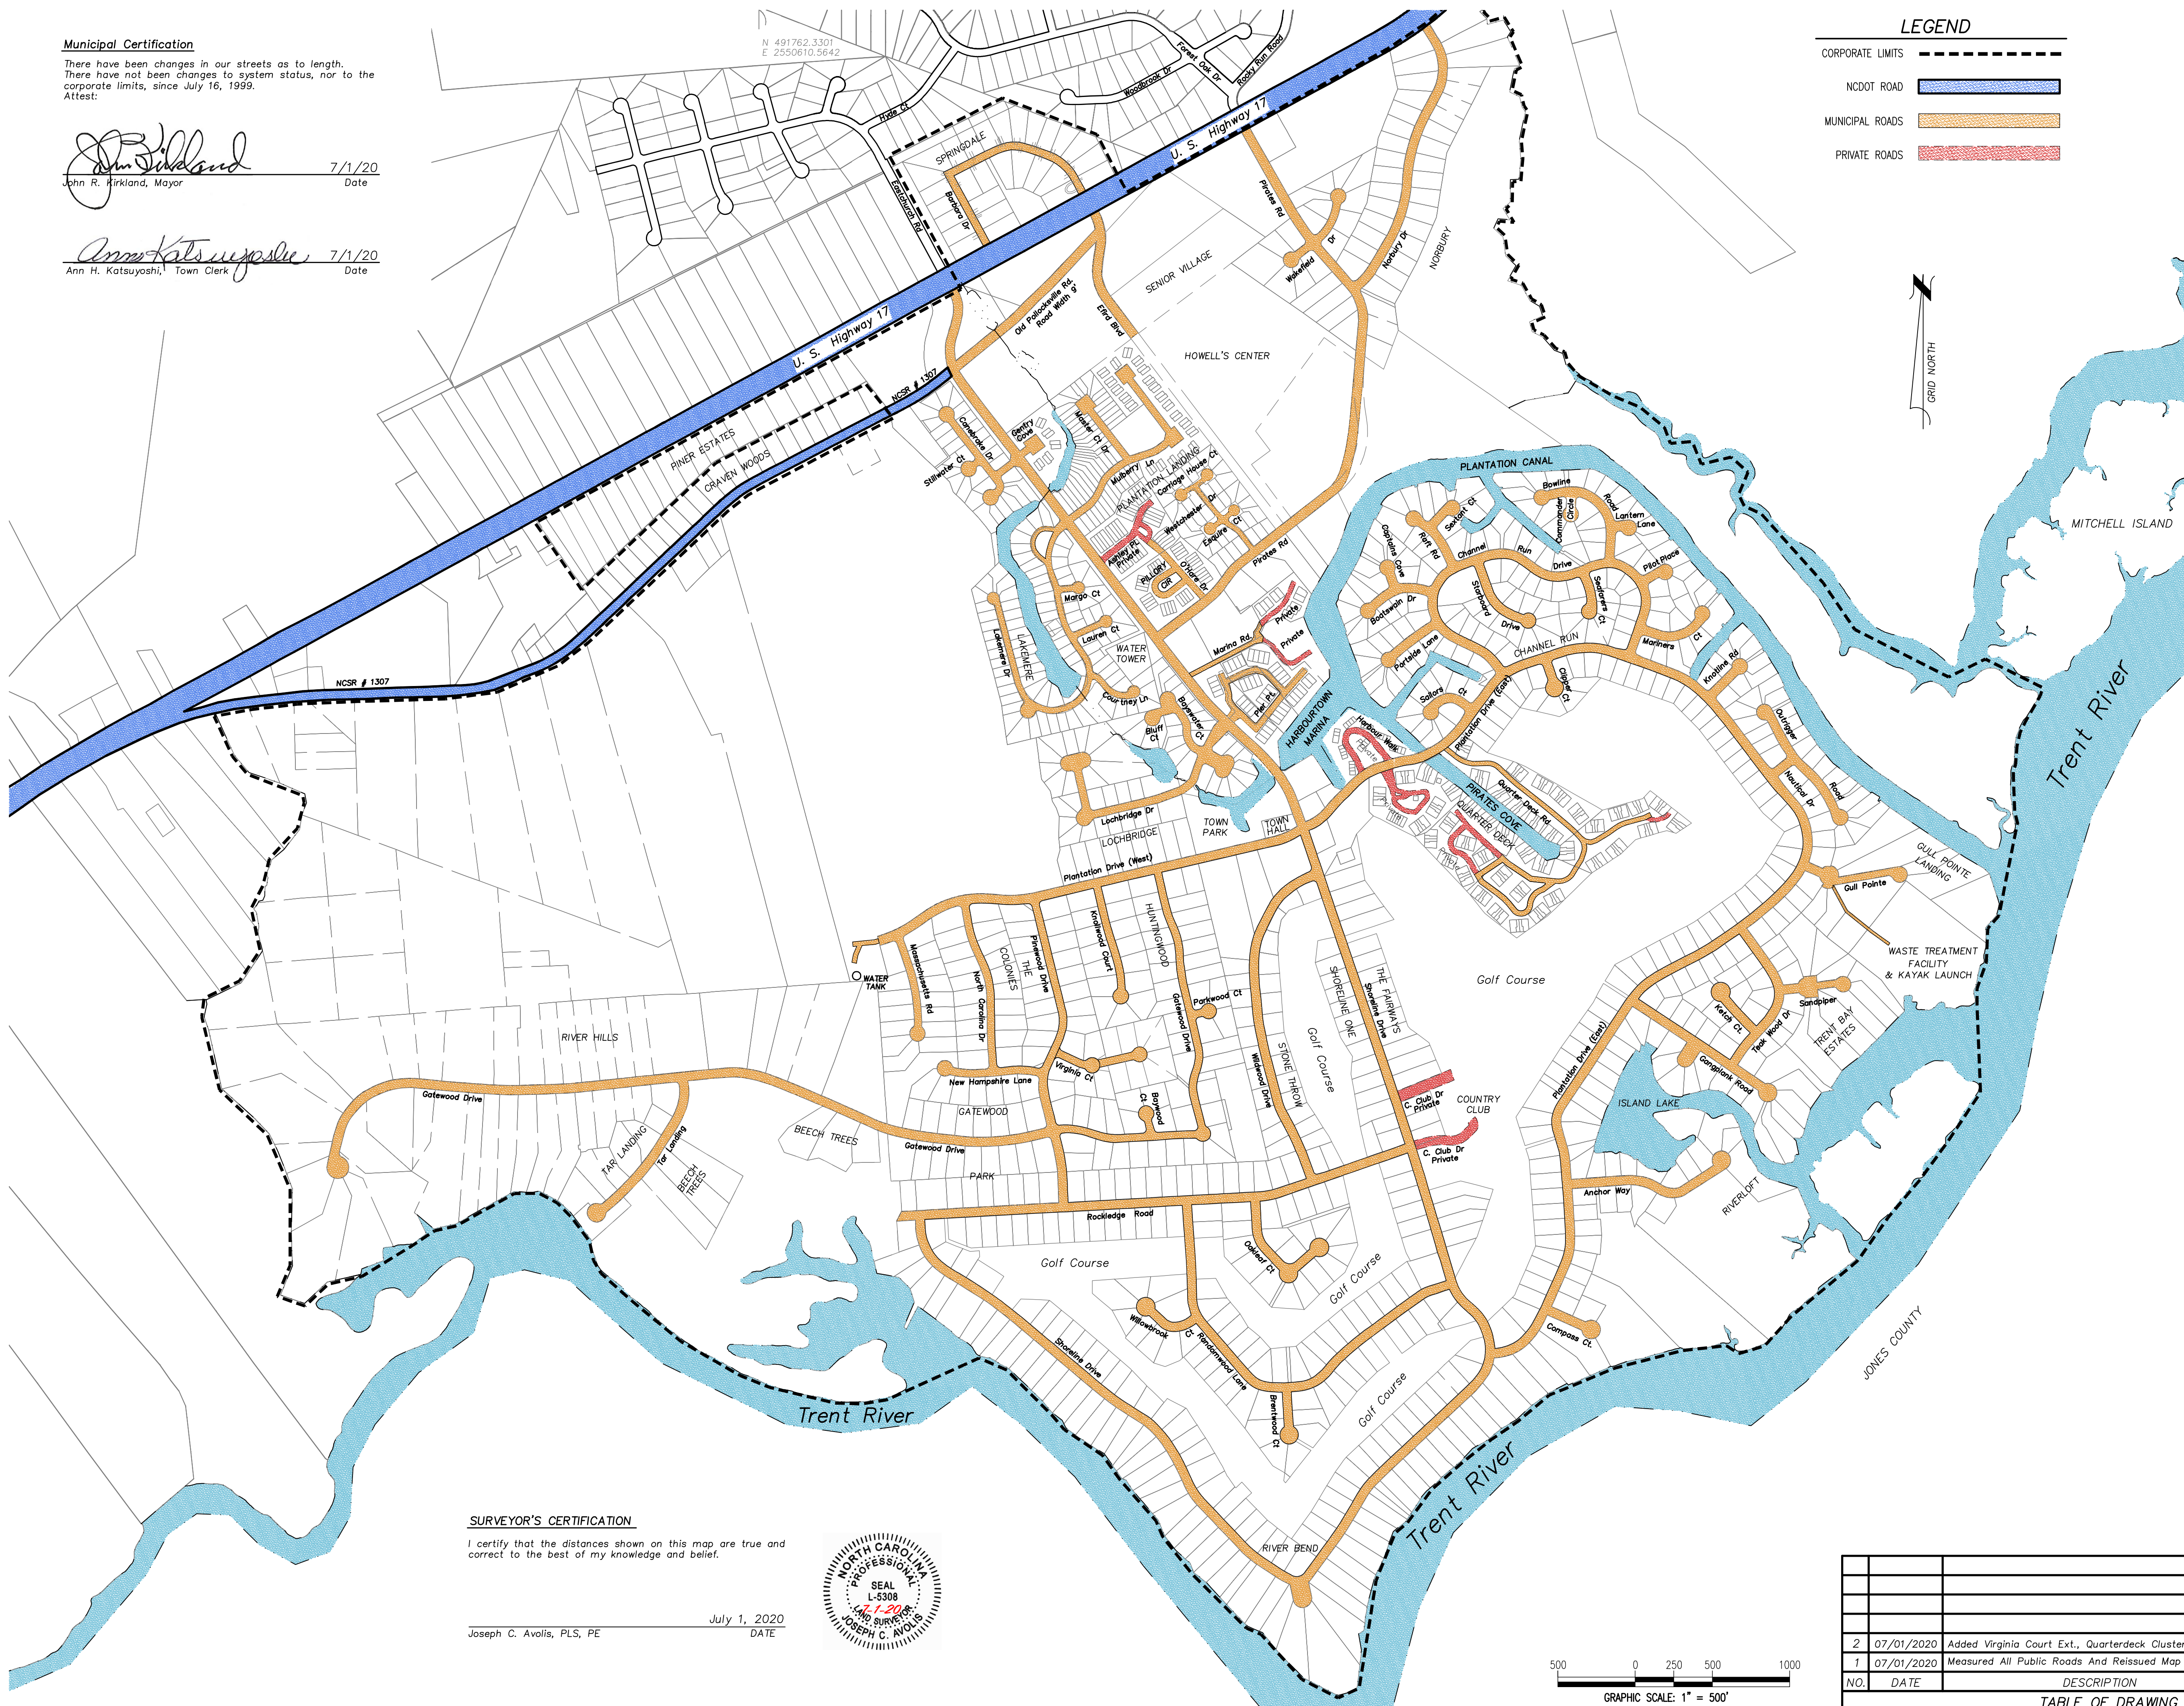

SURVEYOR'S CERTIFICATION

I certify that the distances shown on this map are true and correct to the best of my knowledge and belief.

Joseph C. Avolis, PLS, PE
July 1, 2020
DATE




LEGEND

CORPORATE LIMITS	---
NCDOT ROAD	[Blue line]
MUNICIPAL ROADS	[Orange line]
PRIVATE ROADS	[Red line]

2020 Town of River Bend Powell Bill Street Listing	
Street Name	Length (mi)
Anchor Way	0.21
Barbara Drive	0.30
Baywater Court	0.12
Baywood Court	0.03
Bluff Court	0.03
Boatswain Drive	0.09
Bowline Road	0.15
Brentwood Court	0.06
Canebrake Drive	0.17
Captains Cove	0.03
Carriage House Court	0.05
Channel Run Drive	0.53
Clipper Court	0.04
Commander Circle	0.03
Compass Court	0.06
Courtney Lane	0.07
Efird Boulevard	0.17
Esquire Court	0.05
Gangplank Road	0.27
Gatewood Drive	1.48
Gentry Cove	0.03
Gull Pointe Extension	0.11
Gull Pointe	0.12
Harbour Walk	0.00
Ketch Court	0.06
Knollwood Court	0.14
Knotline Road	0.05
Lakemere Drive	0.51
Lantern Lane	0.02
Lauren Court	0.05
Lochbridge Drive	0.29
Margo Court	0.03
Marina Road	0.12
Mariners Court	0.09
Massachusetts Road	0.12
Master Court Drive	0.09
Mulberry Lane	0.27
Nautical Drive	0.04
New Hampshire Lane	0.12
Norbury Drive	0.36
North Carolina Drive	0.22
O'Hara Drive	0.12
Oakleaf Court	0.15
Old Pollockville Road	0.25
Outrigger Road	0.16
Parkwood Court	0.02
Pier Pointe Streets	0.27
Pillory Circle	0.08
Pilot Place	0.03
Pinewood Drive	0.39
Pirates Road	0.78
Plantation Drive East	1.62
Plantation Drive West	0.58
Portside Lane	0.07
Quartedek Road Cluster III	0.17
Quartedek Road I/II	0.34
Raft Road	0.08
Randomwood Lane	0.54
Rockledge Road	0.63
Sailors Court	0.06
Sandpiper Court	0.08
Seafarers Court	0.05
Sextant Court	0.04
Shoreline Drive	2.54
Starboard Drive	0.11
Stillwater Court	0.02
Tar Landing	0.21
Teakwood Drive	0.20
Virginia Court	0.05
Virginia Court Extension	0.06
Wakefield Drive	0.10
Westchester Drive	0.11
Wildwood Road	0.00
Wildwood Drive	0.42
Willowbrook Court	0.07
Mileage Total	17.13
Legend: Edits This Year -	

NO.	DATE	DESCRIPTION	BY
2	07/01/2020	Added Virginia Court Ext., Quarterdeck Cluster III, Gull Pointe Ext.	JCA
1	07/01/2020	Measured All Public Roads And Reissued Map	JCA
TABLE OF DRAWING REVISIONS			

PROJECT NO. 20027
SCALE: AS NOTED
DRAWN BY: MSP
CHECKED BY: JKA
DATE: 6/4/20

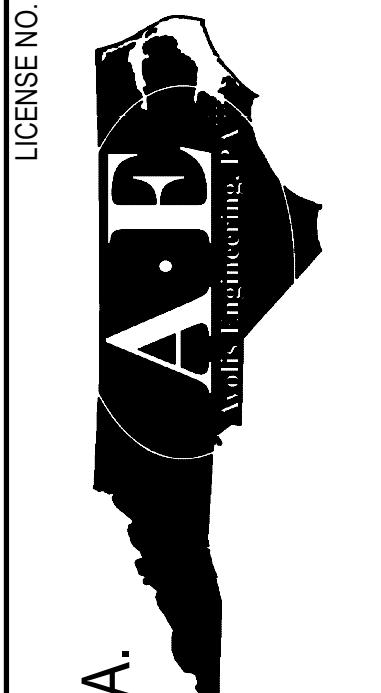

AVOLIS ENGINEERING, P.A.
P.O. BOX 15564
NEW BERN, NC 28561
PH: (252) 633-0068

2020 POWELL BILL MAP
TOWN OF RIVER BEND
CRAVEN COUNTY, NORTH CAROLIN
COVER SHEET

PB
20027